



STEEL RAILINGS

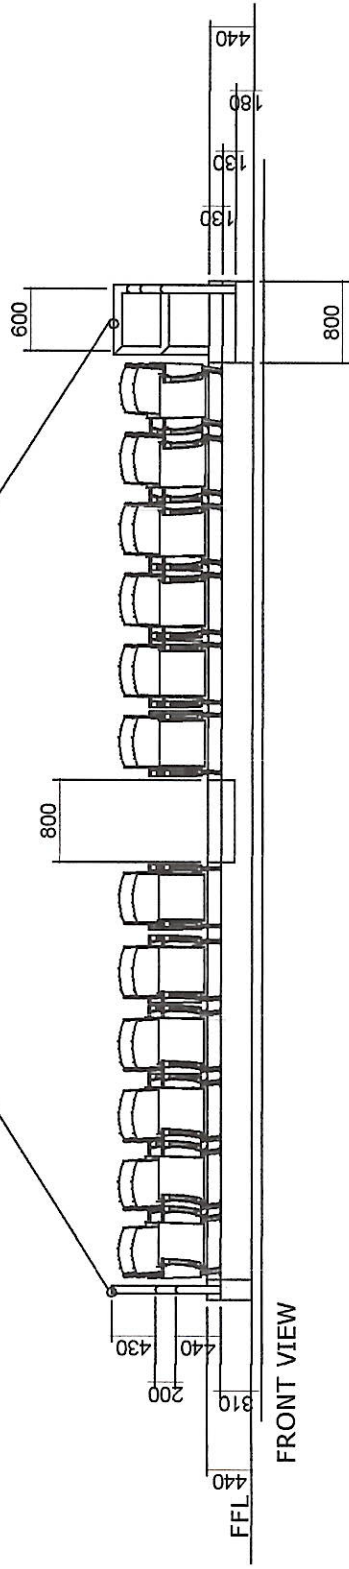


FRONT VIEW

STEEL RAILINGS

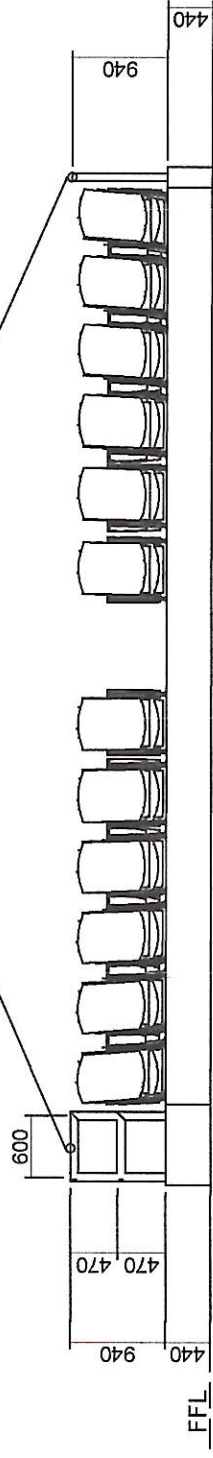

REAR VIEW

STEEL RAILINGS

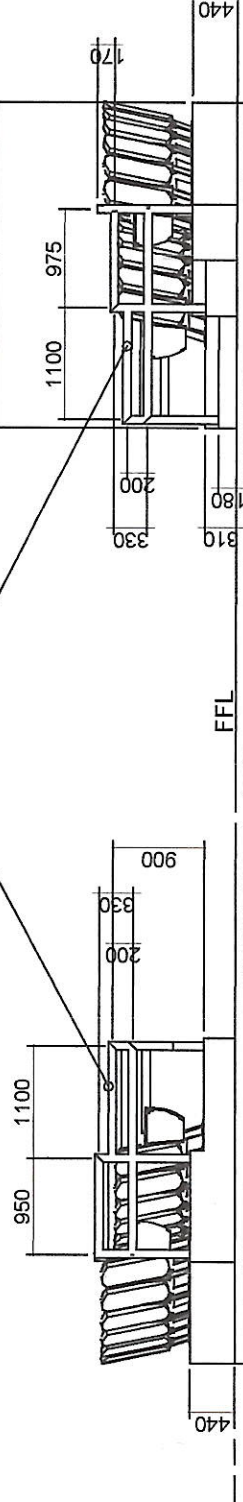


LEFT SIDE VIEW

RIGHT SIDE VIEW

PERSPECTIVE VIEW

SCALE 1:100 MTS

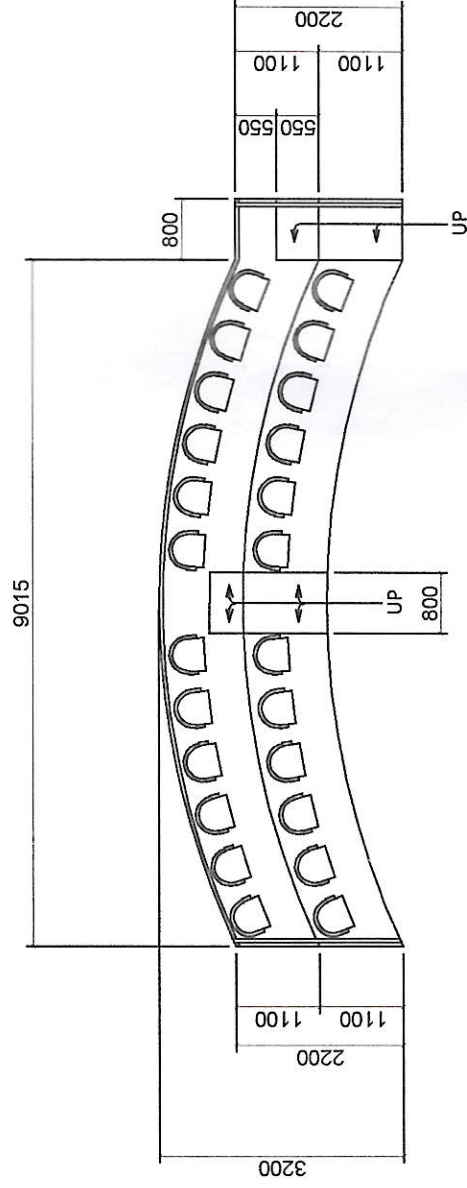

SESSION HALL
BLEACHERS LAYOUT

SCALE 1:100 MTS

BLEACHERS ELEVATION PLAN

SCALE 1:75 MTS

REPUBLIC OF THE PHILIPPINES LOCAL GOVERNMENT UNIT OF TABACO TABACO CITY - ALBAY OFFICE OF THE CITY ARCHITECT/ OFFICE OF THE CITY ENGINEER	PROJECT TITLE: FABRICATION AND INSTALLATION OF FURNITURE AND FIXTURE AT LEGISLATIVE BUILDING	CHECKED & REVIEWED BY: DINDO B. BONICALOSA CITY ENGINEER	RECOMMENDING APPROVAL BY: BABY GLENVA ONG BONGAO CITY VICE MAYOR	APPROVED BY: HON. REYNALDO B. BRAGAIS CITY MAYOR	CONTROL NO.	SHEET NO.
	LOCATION: LEGISLATIVE BLDG. KARANGAHAN, TABACO CITY	PREPARED BY: DAN ANTHONY B. BURABOD JOB ORDER - CEO CAD	CITY: PROJECT	3	7	