

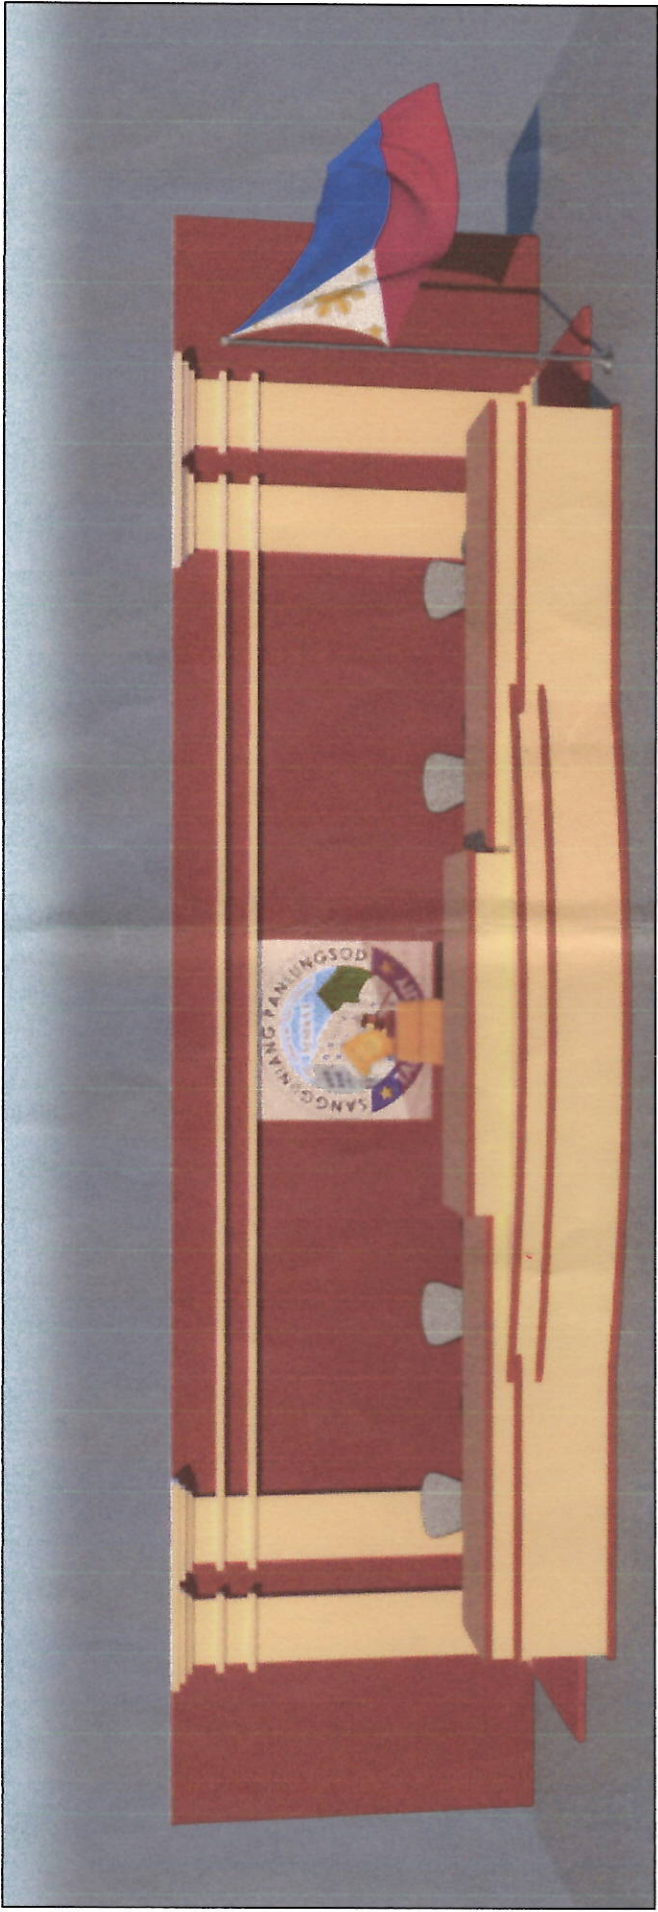
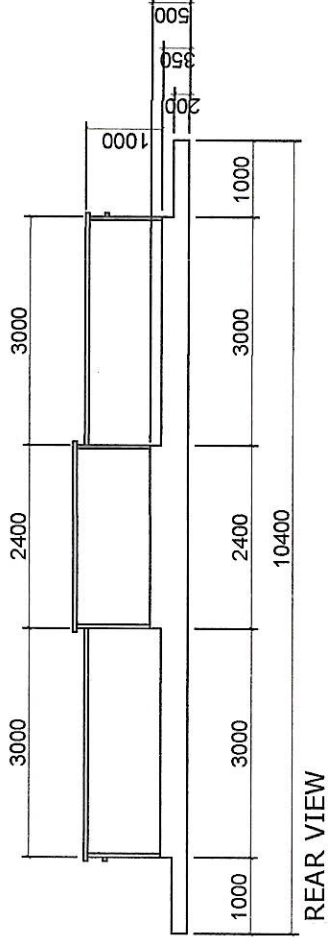
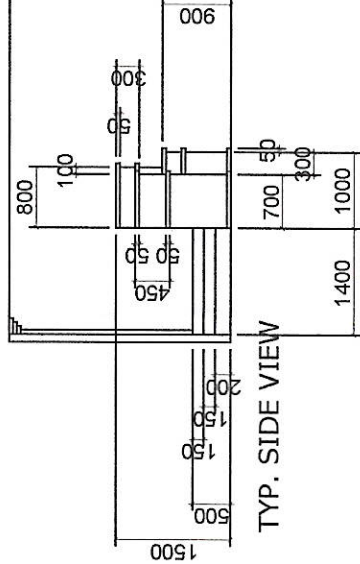


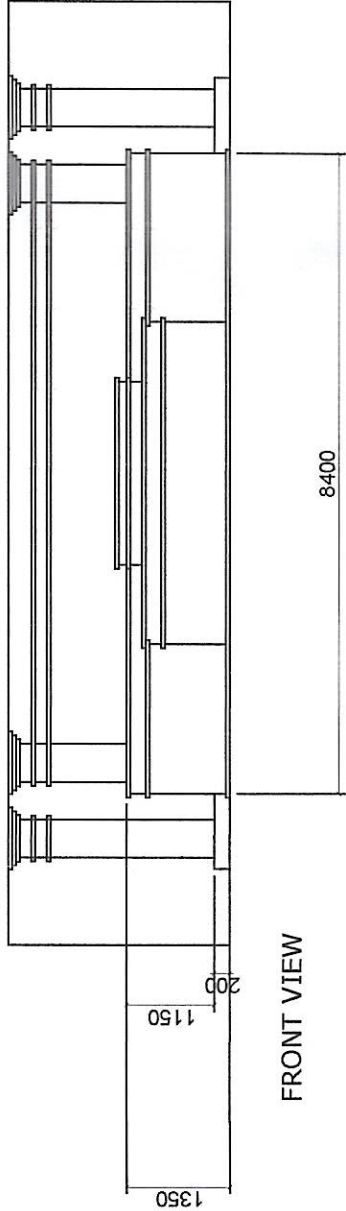

SPECIFICATION:
PRESIDING TABLE (STEEL PLATFORM)

- USE:
- 30mm THK. MARINE PLYWOOD LAMINATED WITH EDGING
 - 25mm THK. MARINE PLYWOOD
 - TABLE TOP
 - PANEL LEG

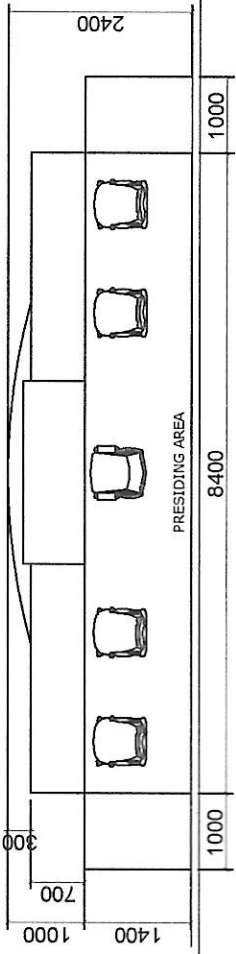

PRESIDING AREA
SCALE 1:100 MTS

REPUBLIC OF THE PHILIPPINES LOCAL GOVERNMENT UNIT OF TABACO TABACO CITY - ALBAY	PROJECT TITLE: FABRICATION AND INSTALLATION OF FURNITURE AND FIXTURE AT LEGISLATIVE BUILDING	PREPARED BY: DAN ANTHONY B. BURABOD JOB ORDER - CEO CAD	CHECKED & REVIEWED BY: DINDO B. BONGALOSA CITY ENGINEER	RECOMMENDING APPROVAL BY: BABY GLENDA A. ONG BONGAO CITY VICE MAYOR	APPROVED BY: HON. REYNALDO B. BRAGASIS CITY MAYOR	CONTROL NO.	SHEET NO. 5 7
Ground Floor, City Hall Annex Building, Tabaco City-4511						CITY PROJECT	